

BBN

BBN ARCHITECTS INC
 228 POYNITZ AVENUE
 MANHATTAN, KANSAS 66502
 PH: 785-776-4912 - FAX: 785-776-0944
 WWW.BBNARCHITECTS.COM

Information provided on the drawings regarding existing conditions has been obtained from the best sources available, but cannot be guaranteed in all respects. Contractor shall verify all such information prior to proceeding with any new work that may be affected. Include as part of the contract all work required to produce the indicated result. All drawings and written material appearing herein constitute the original and unpublished work of the Architect, and same may not be duplicated, used or disclosed without the written consent of the Architect.

REVISIONS:

1	
2	
3	
4	
5	
6	

Project Number: ---

Date: **01/13/16**

Project Name:

USD 320 WAMEGO MIDDLE SCHOOL IMPROVEMENTS

Project Address:

1701 KAW VALLEY ROAD
 WAMEGO, KS 66547


Sheet Title:

**FLOOR PLAN
 AREA B**

Sheet:


A102

Of:

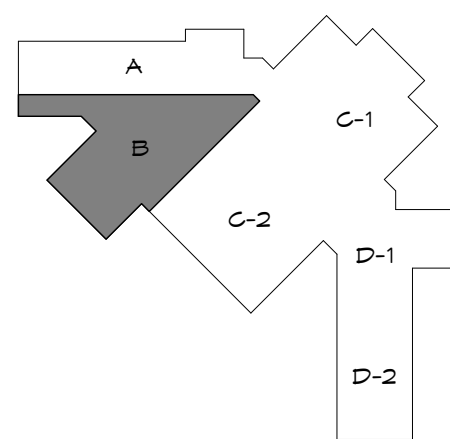

KEY PLAN - NTS

5 4 3 2 1

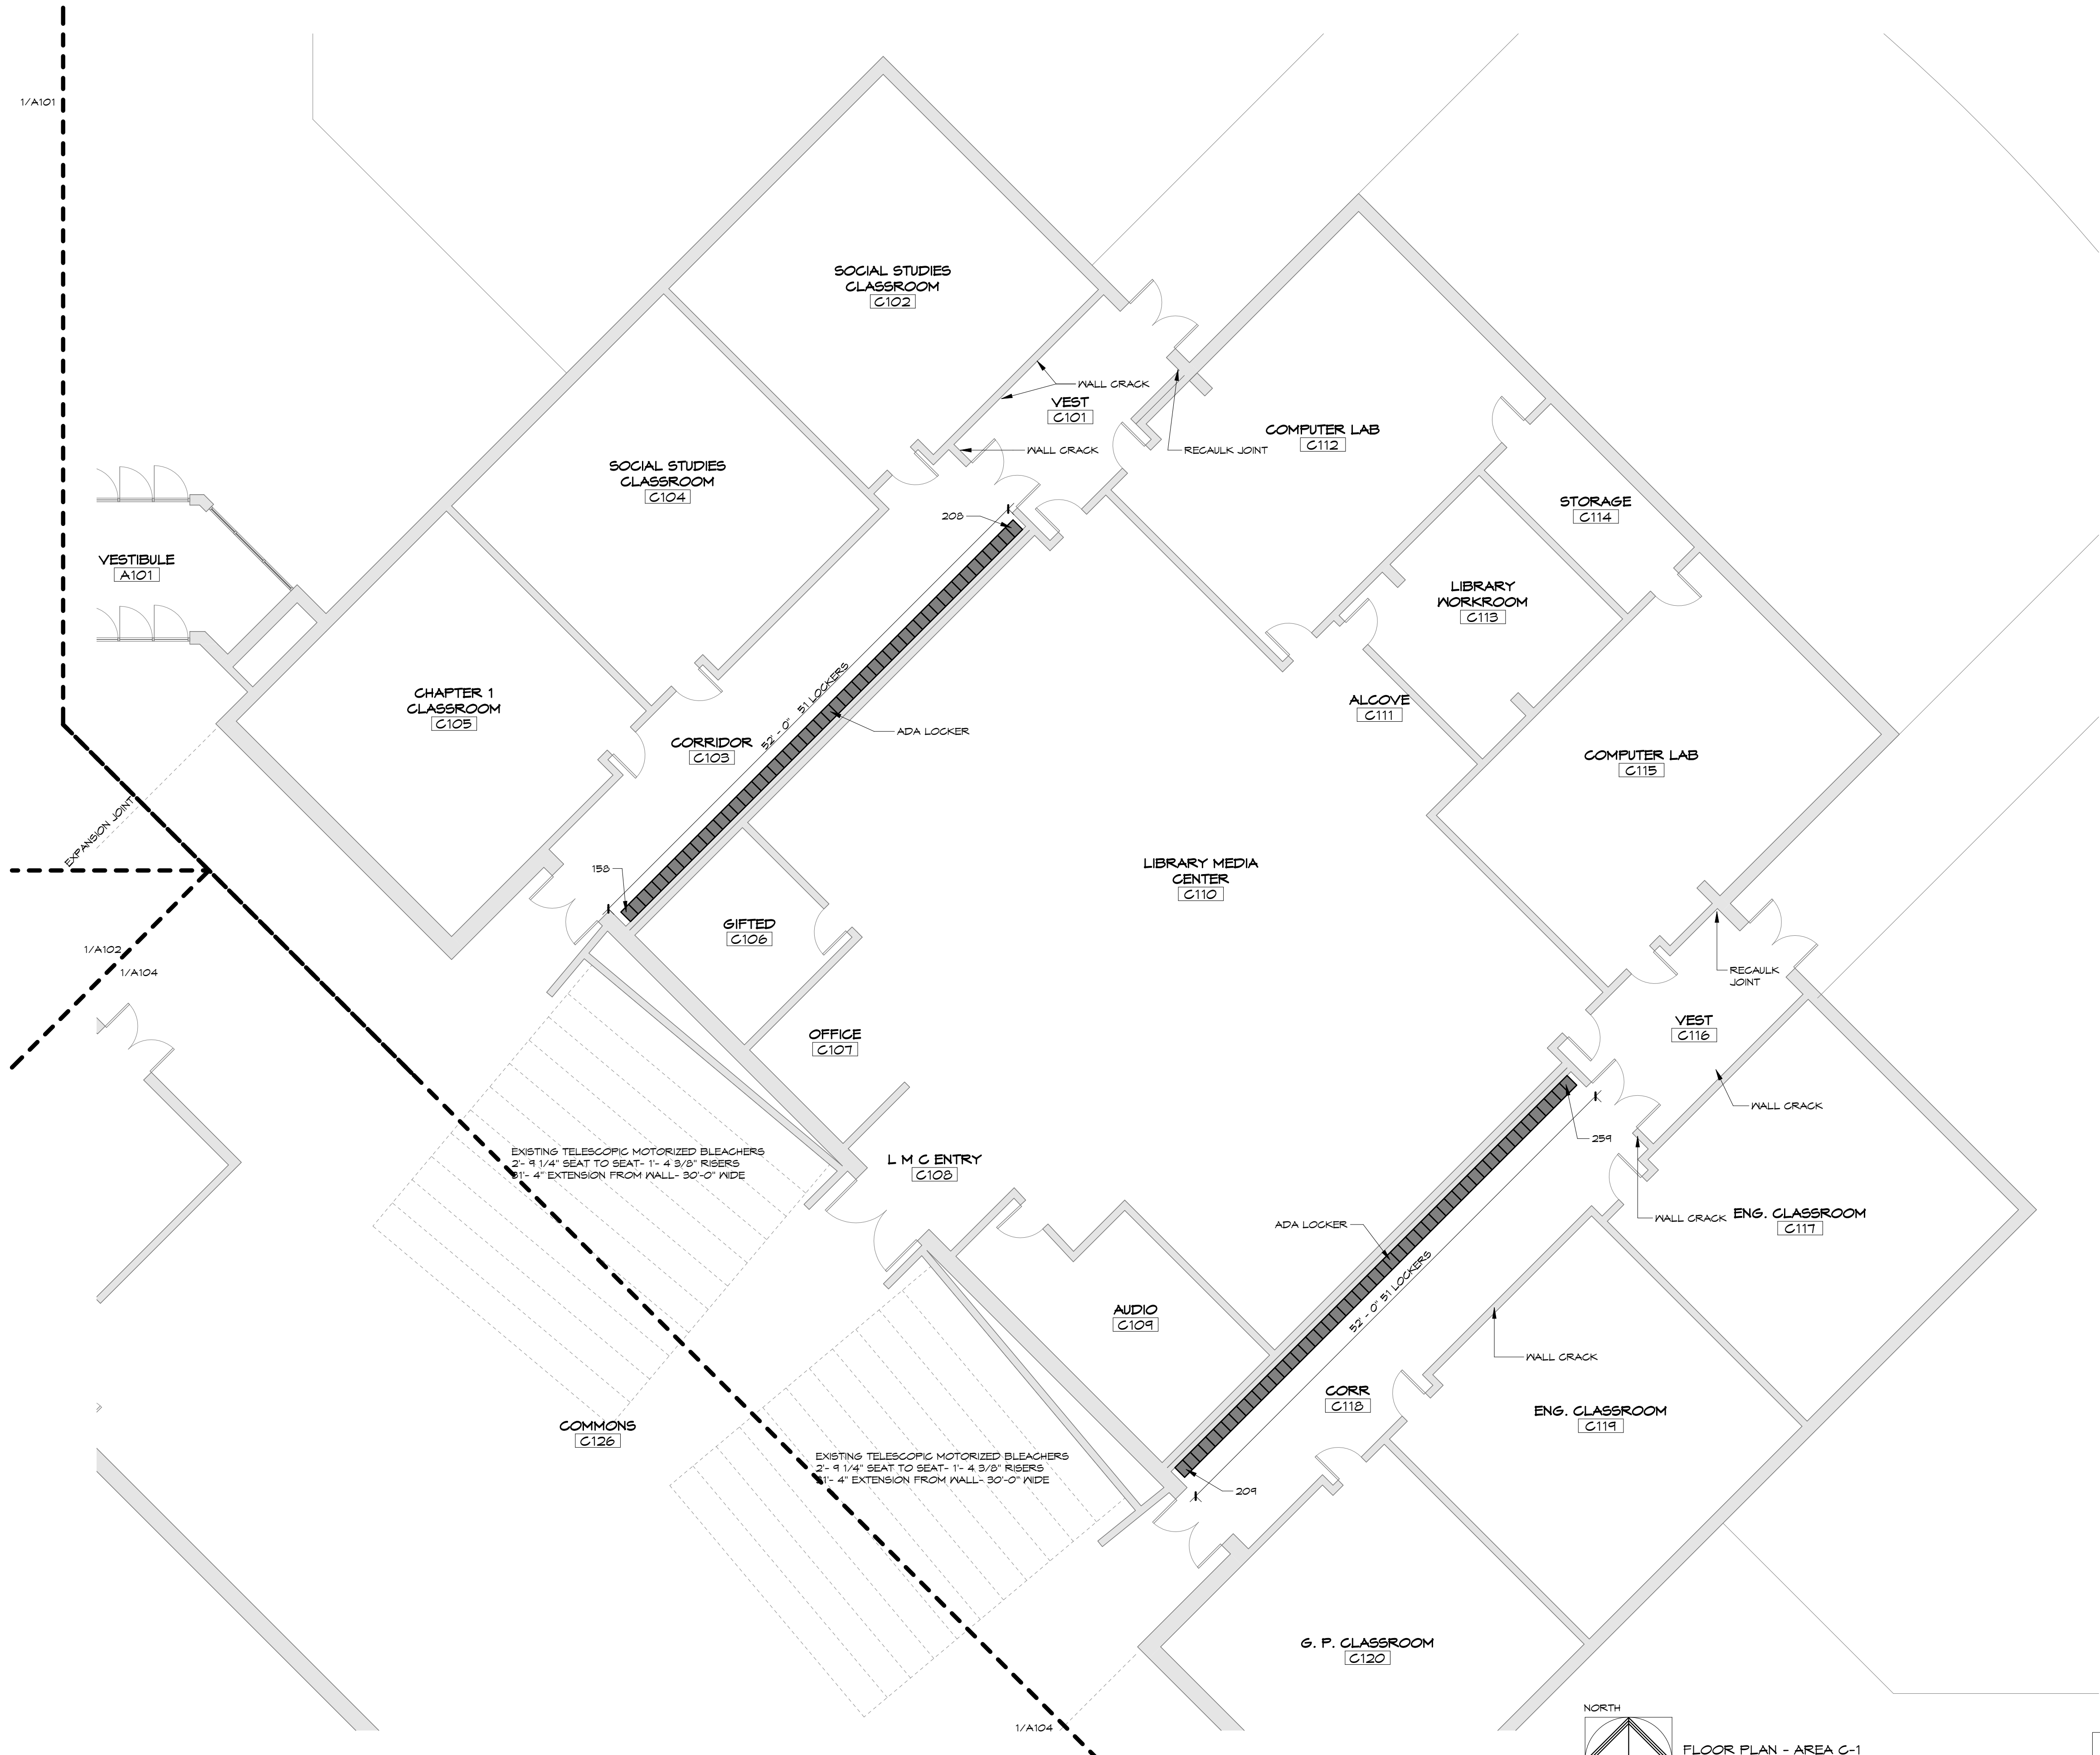

1/A101

EXPANSION JOINT


1/A102

1/A104


EXISTING TELESCOPIC MOTORIZED BLEACHERS
2'-9 1/4" SEAT TO SEAT- 11'-4 3/8" RISERS
11'-4" EXTENSION FROM WALL- 30'-0" WIDE

EXISTING TELESCOPIC MOTORIZED BLEACHERS
2'-9 1/4" SEAT TO SEAT- 11'-4 3/8" RISERS
11'-4" EXTENSION FROM WALL- 30'-0" WIDE


1/A104

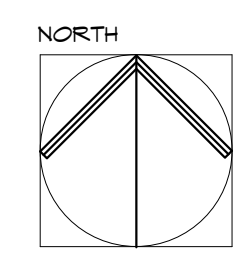

FLOOR PLAN - AREA C-1
1/8" = 1'-0"

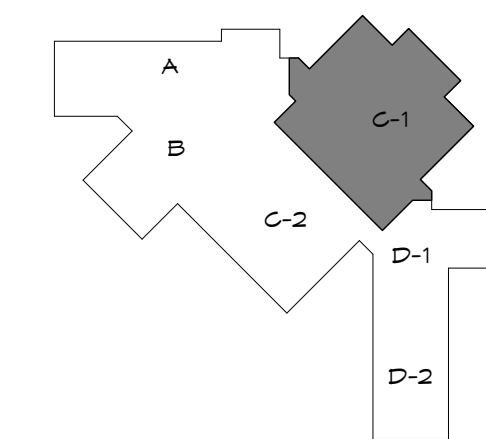

KEY PLAN- NTS

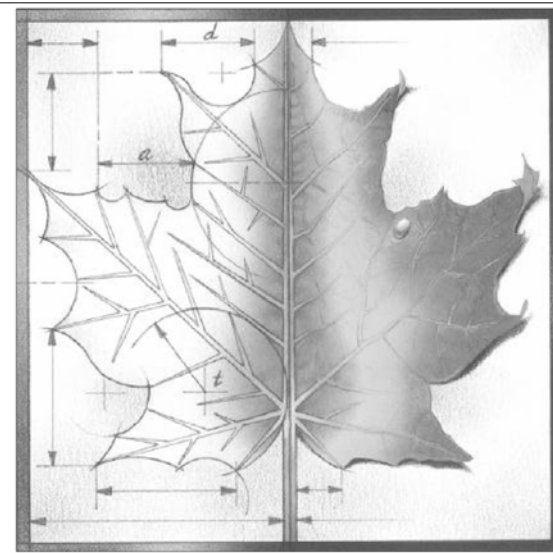

BBN

BBN ARCHITECTS INC
228 POYNTZ AVENUE
MANHATTAN, KANSAS 66502
PH: 785-776-4912 - FAX: 785-776-0944
WWW.BBNARCHITECTS.COM

Information provided on the drawings regarding existing conditions has been obtained from the best sources available, but cannot be guaranteed in all respects. Contractor shall verify all such information prior to proceeding with any new work that may be affected. Include as part of the contract all work required to produce the indicated result. All drawings and written material appearing herein constitute the original and unpublished work of the Architect, and some may not be duplicated, used or disclosed without the written consent of the Architect.

REVISIONS:

1	
2	
3	
4	
5	
6	

Project Number: ---

Date: 01/13/16

Project Name:

USD 320 WAMEGO MIDDLE SCHOOL IMPROVEMENTS

Project Address:

1701 KAW VALLEY ROAD
WAMEGO, KS 66547

Sheet Title:

**FLOOR PLAN
AREA C-1**

Sheet:

A103

Of:

A

B

C

D

5

4

3

2


1

A

B

C


D

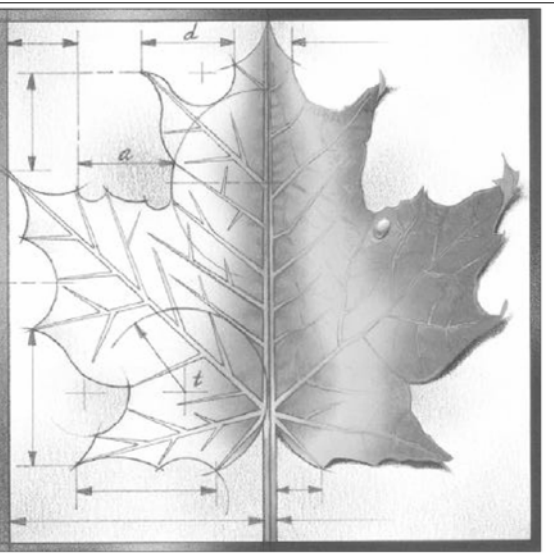


BBN

BBN ARCHITECTS INC
228 POYNTZ AVENUE
MANHATTAN, KANSAS 66502
PH: 785-776-4912 - FAX: 785-776-0944
WWW.BBNARCHITECTS.COM

Information provided on the drawings regarding existing conditions has been obtained from the best sources available, but cannot be guaranteed in all respects. Contractor shall verify all such information prior to proceeding with any new work that may be affected. Include as part of the contract all work required to produce the indicated result. All drawings and written material appearing herein constitute the original and unpublished work of the Architect, and same may not be duplicated, used or disclosed without the written consent of the Architect.

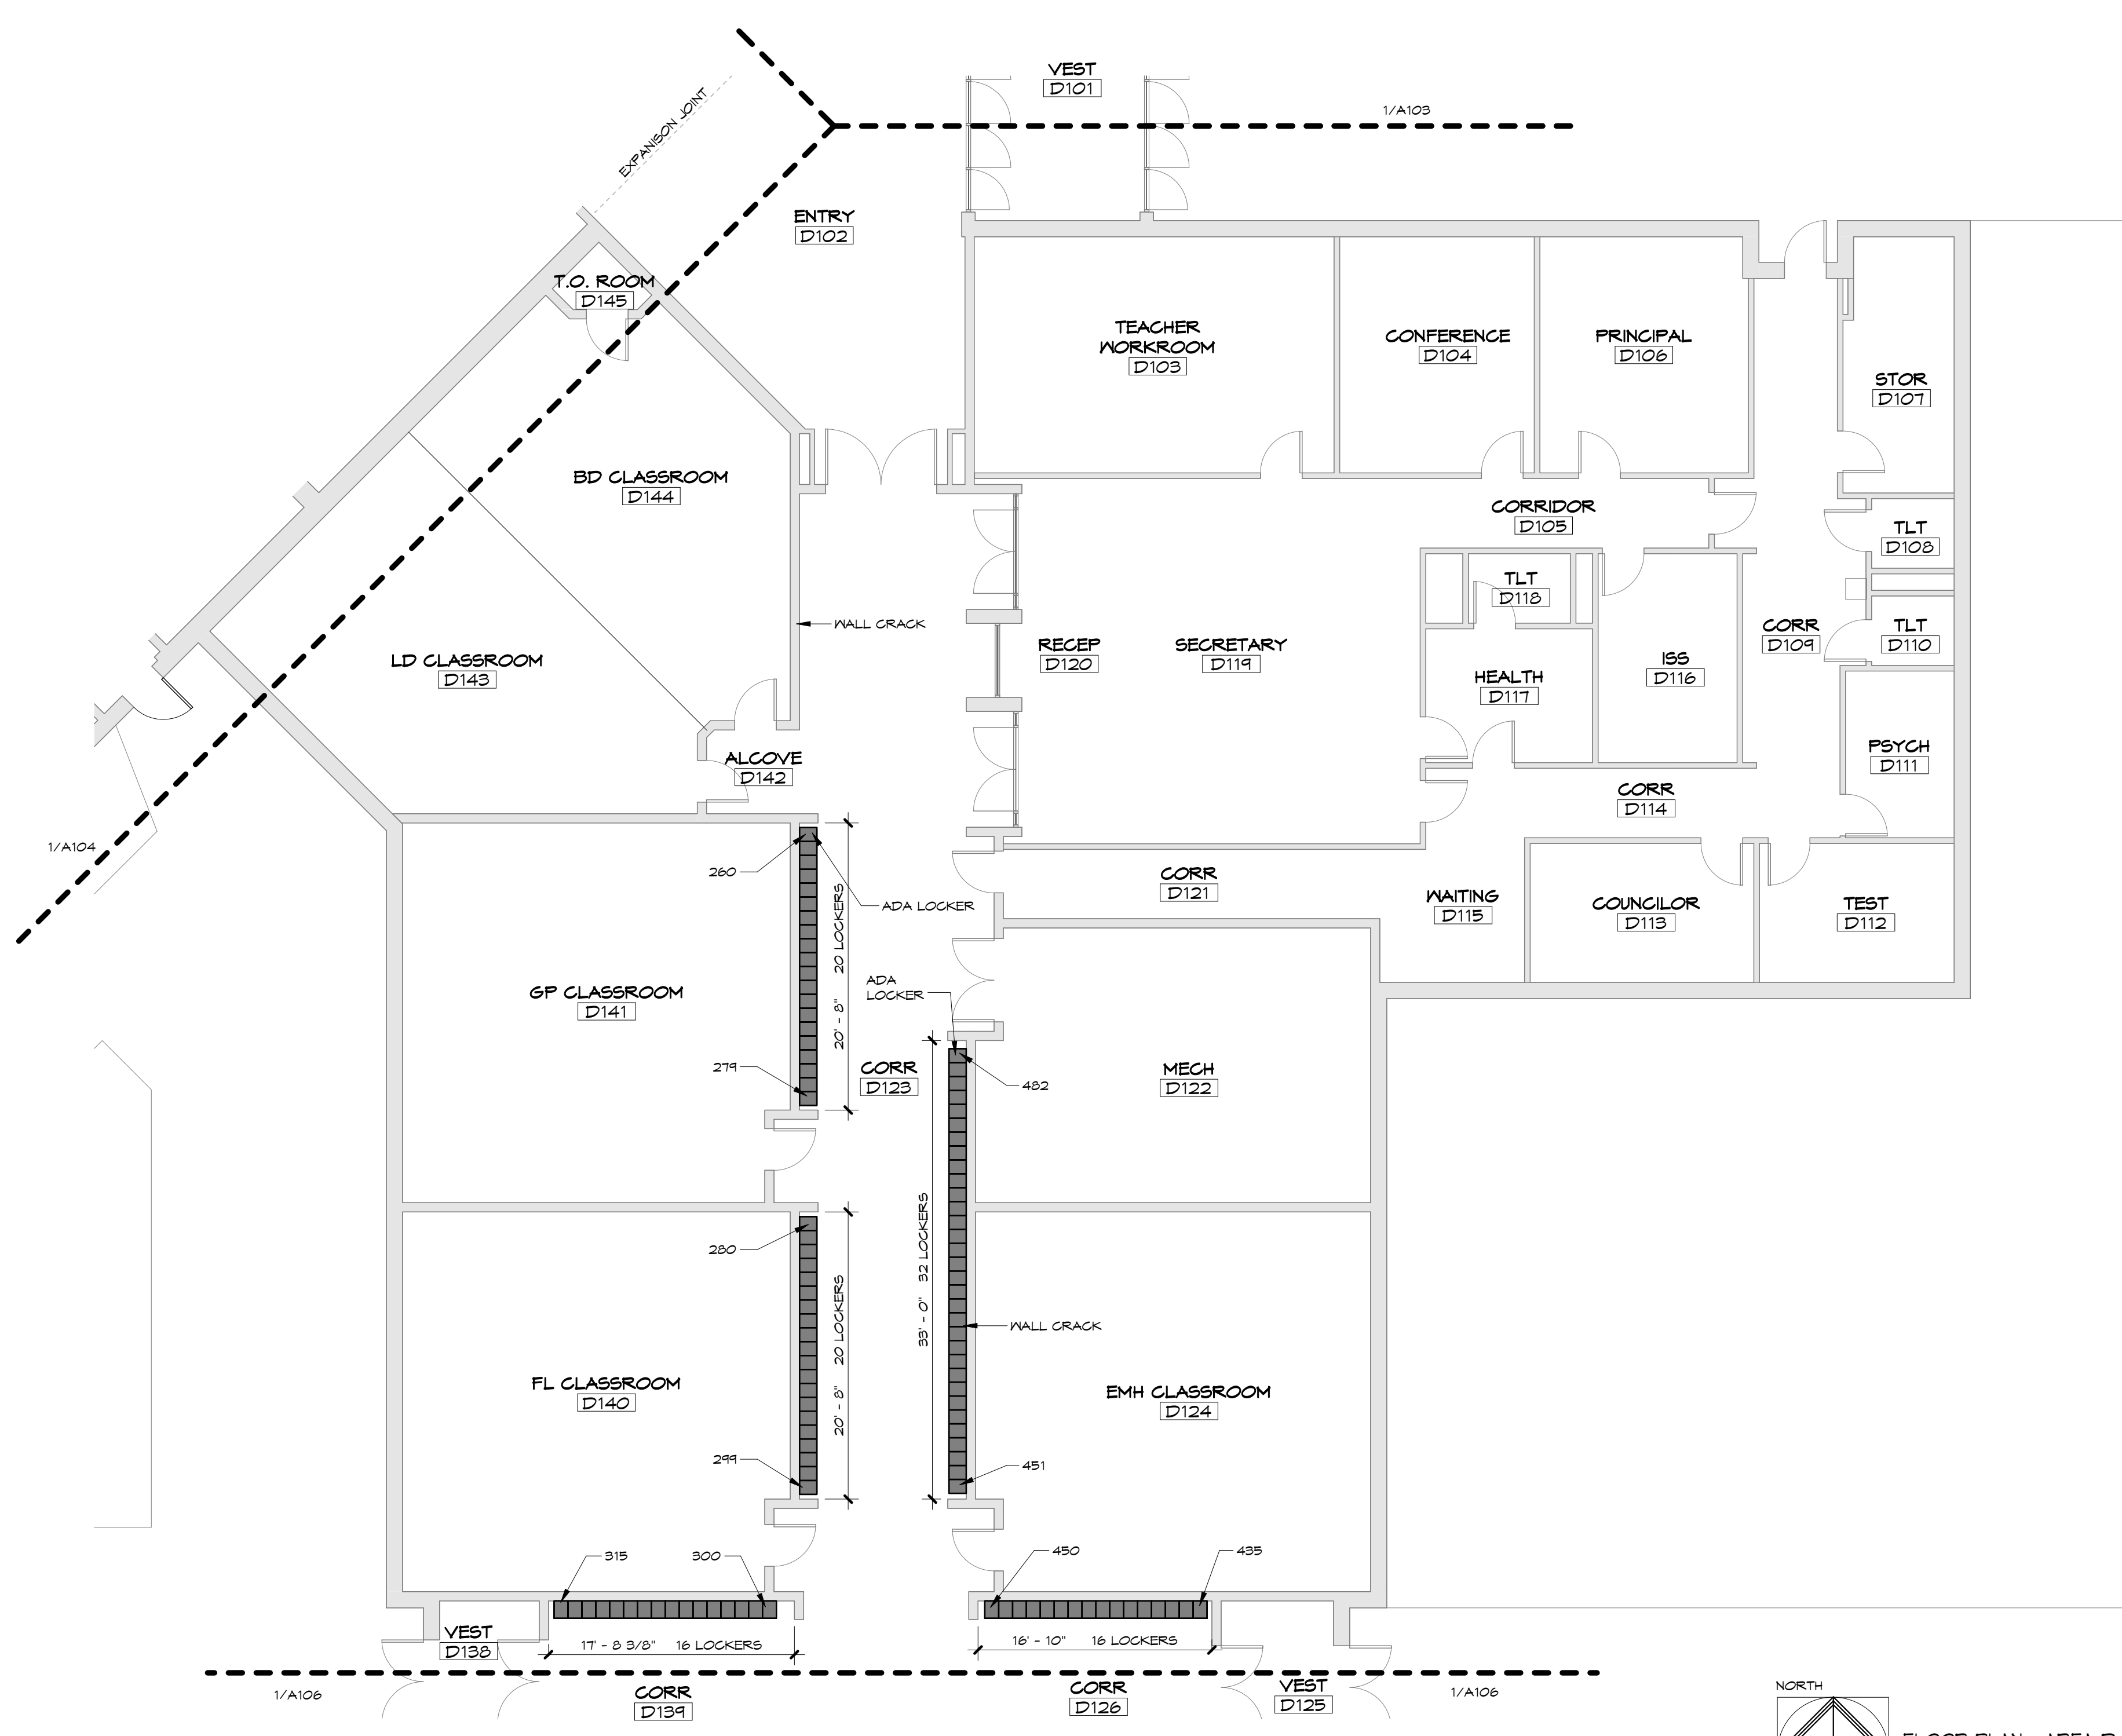

NORTH
FLOOR PLAN - AREA D-1
1/8" = 1'-0"

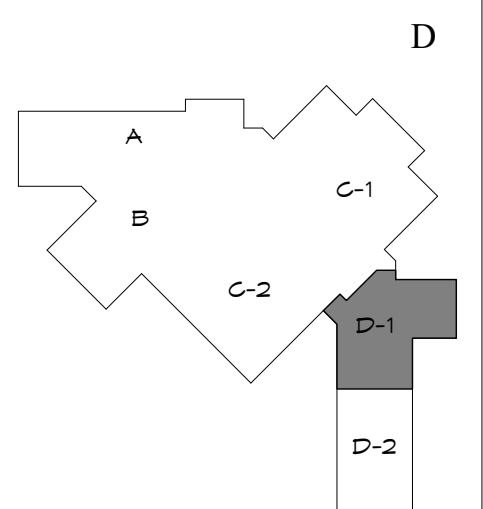

REVISIONS:

1	
2	
3	
4	
5	
6	

Project Number: ---

Date: 01/13/16

Project Name:

USD 320 WAMEGO MIDDLE SCHOOL IMPROVEMENTS

Project Address:

1701 KAW VALLEY ROAD
WAMEGO, KS 66547

Sheet Title:


FLOOR PLAN AREA D-1

Sheet:



A105

Of:

KEY PLAN- NTS

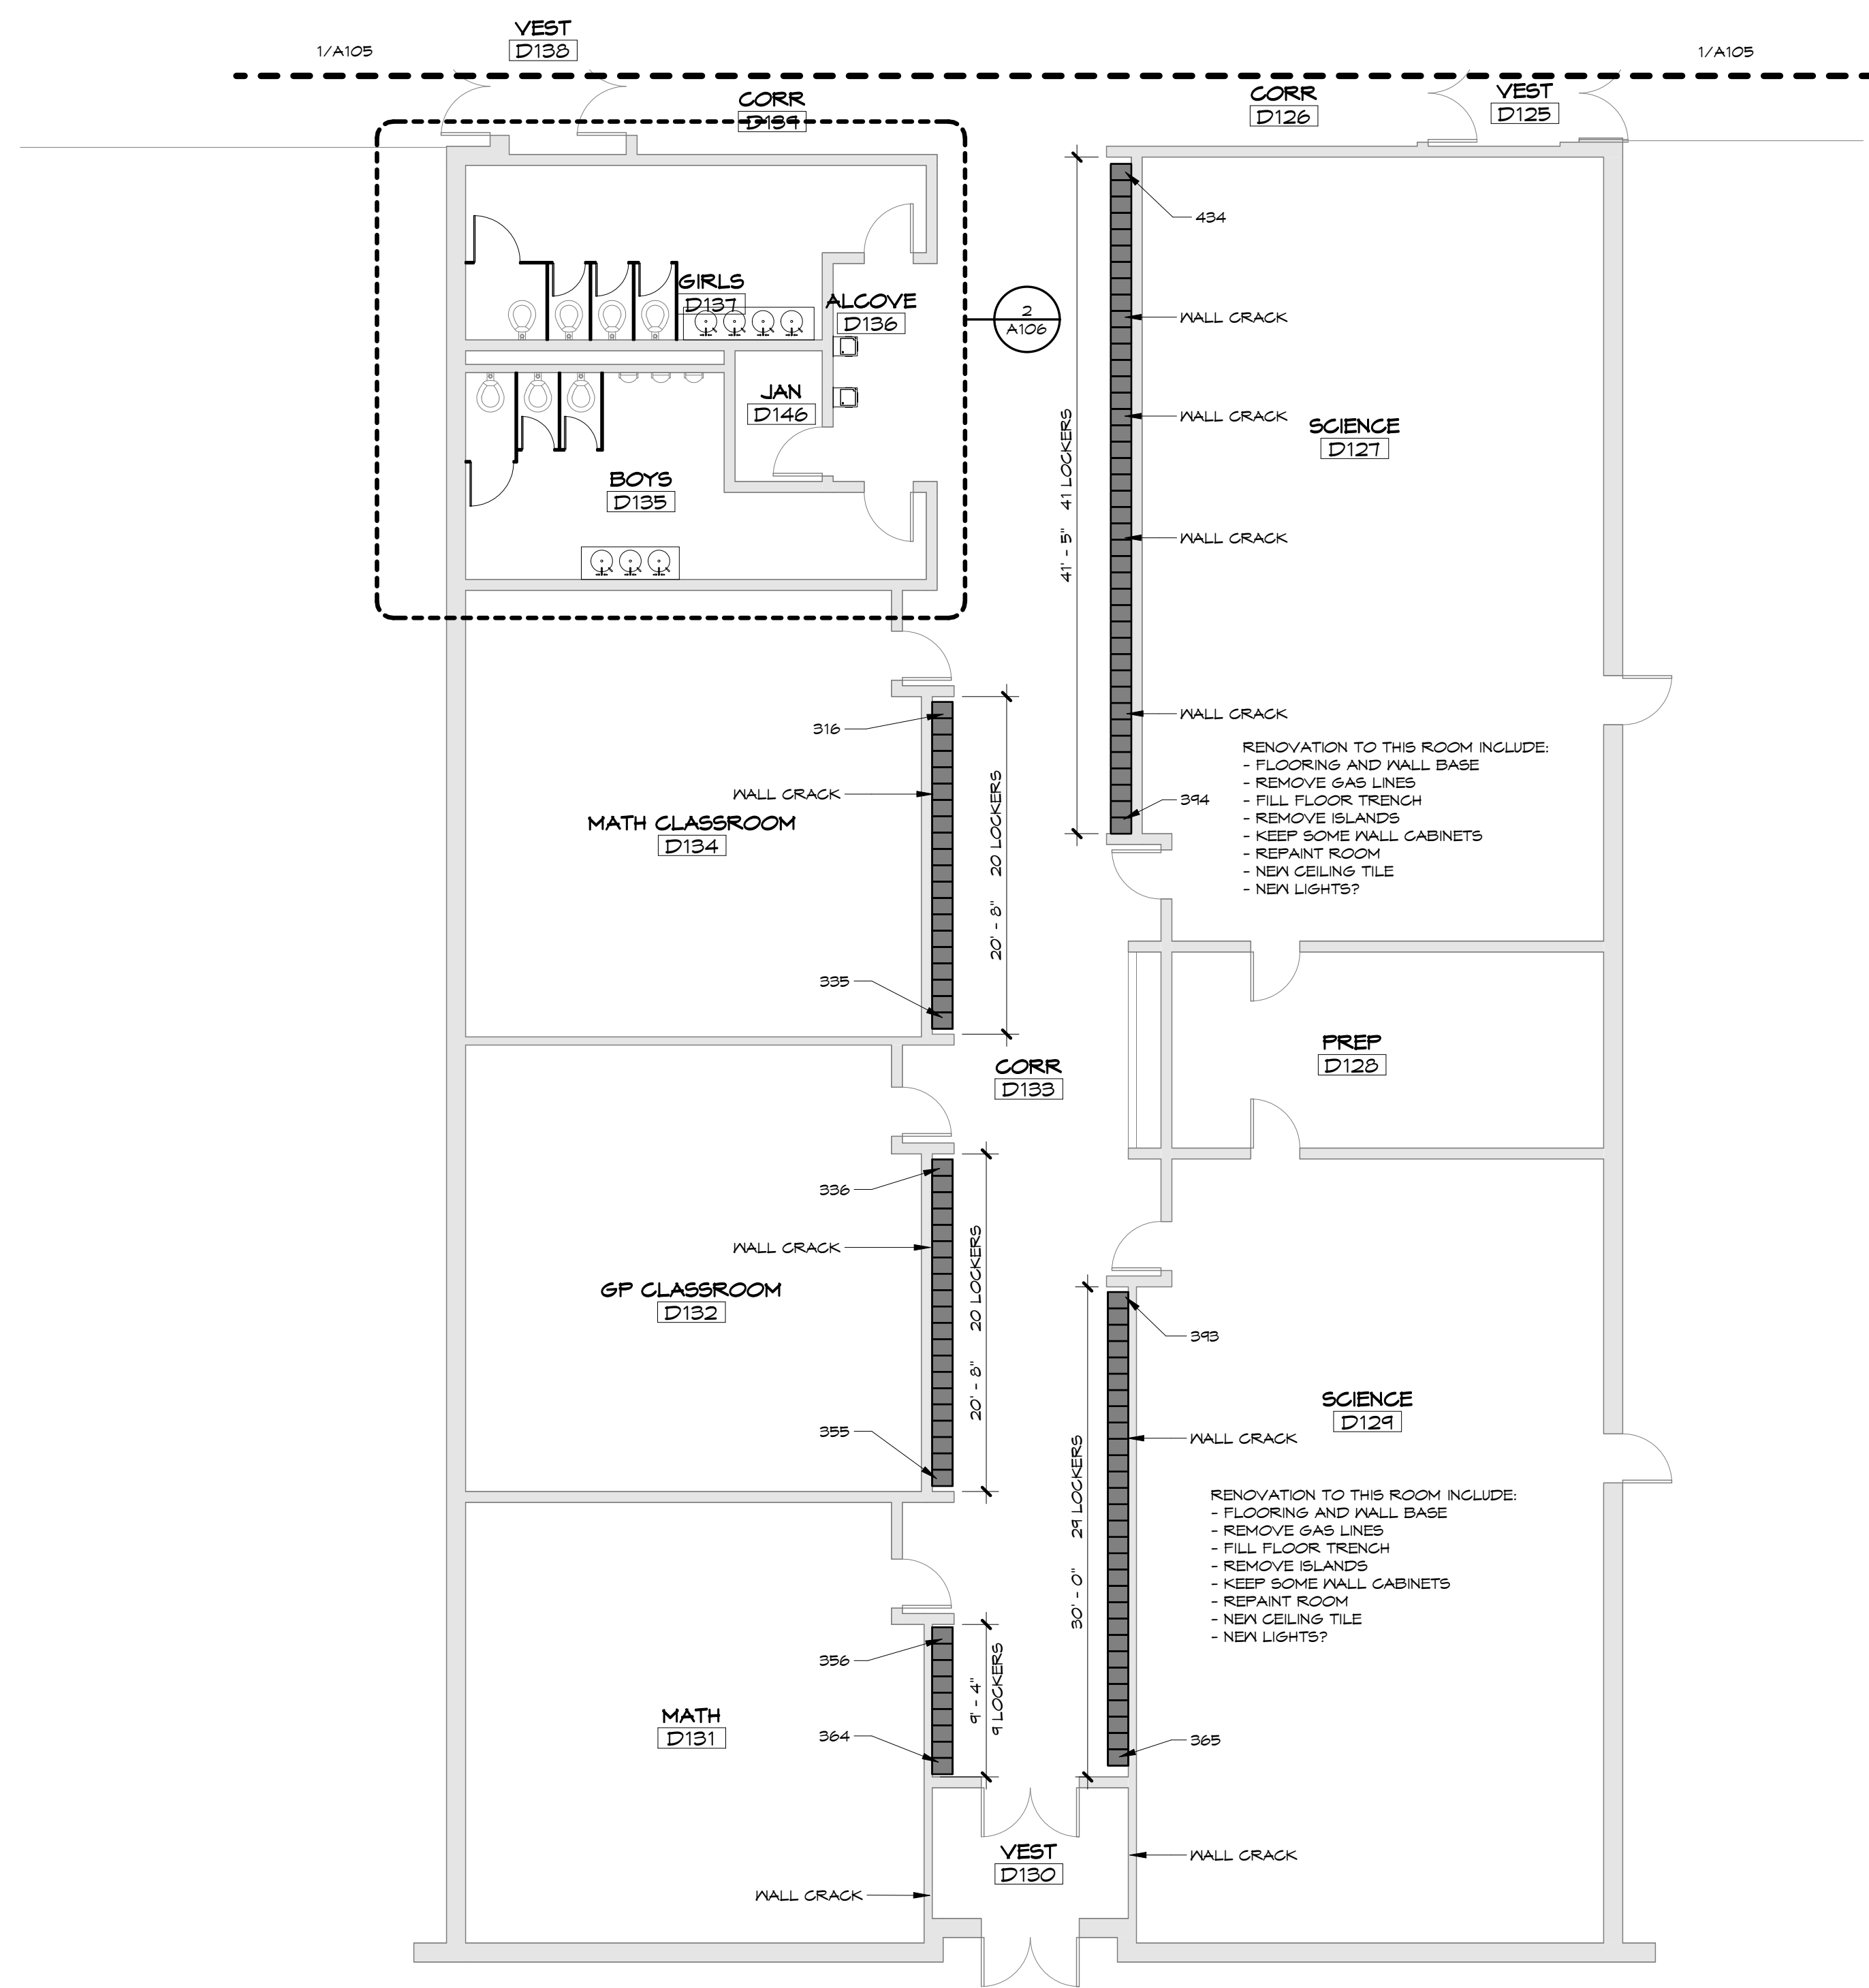

NORTH
 FLOOR PLAN - AREA D-2
 1/8" = 1'-0"

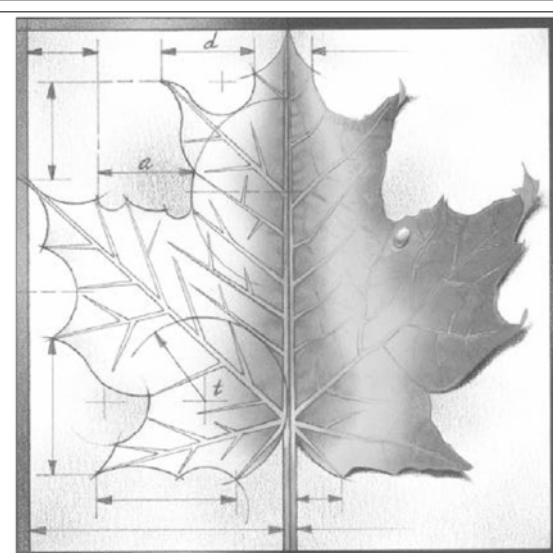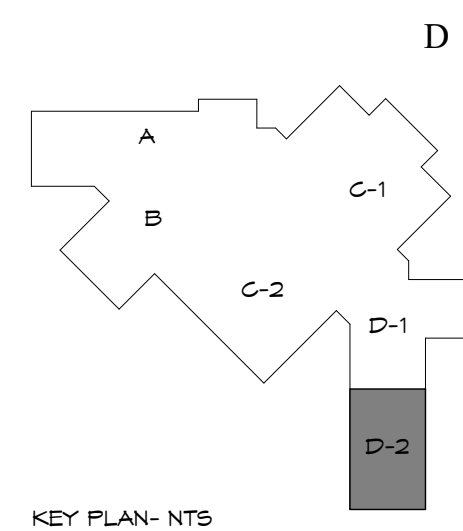

BBN

BBN ARCHITECTS INC
 228 POYNTZ AVENUE
 MANHATTAN, KANSAS 66502
 PH: 785-776-4912 - FAX: 785-776-0944
 WWW.BBNARCHITECTS.COM

Information provided on the drawings regarding existing conditions has been obtained from the best sources available, but cannot be guaranteed in all respects. Contractor shall verify all such information prior to proceeding with any new work that may be affected. Include as part of the contract all work required to produce the indicated result. All drawings and written material appearing herein constitute the original and unpublished work of the Architect, and same may not be duplicated, used or disclosed without the written consent of the Architect.

REVISIONS:

1
2
3
4
5
6

Project Number: ---

Date: 01/13/16

Project Name:

USD 320 WAMEGO MIDDLE SCHOOL IMPROVEMENTS

Project Address:
 1701 KAW VALLEY ROAD
 WAMEGO, KS 66547

Sheet Title:

**FLOOR PLAN
 AREA D-2**

Sheet:

A106

Of: